

**4 PLEX
MAIN FLOOR PLAN**

SCALE: 1/4" = 1'-0"
TOTAL FOOTPRINT 3256 SQFT

UNIT A

MAIN FLOOR 584 SQFT PLUS GARAGE
2ND FLOOR 804 SQFT
TOTAL AREA 1388 SQFT PLUS GARAGE

UNIT B


MAIN FLOOR 584 SQFT PLUS GARAGE
2ND FLOOR 792 SQFT
TOTAL AREA 1376 SQFT PLUS GARAGE



PROJECT: RED LAKE 4 PLEX

TITLE: MAIN FLOOR PLAN

DWG. NO. 05-68-0-01	SCALE: N.T.S.
DRAWN BY: G. PLETT	DATE: SEPT. 29/06
REVISION:	SHEET NO: 1.1

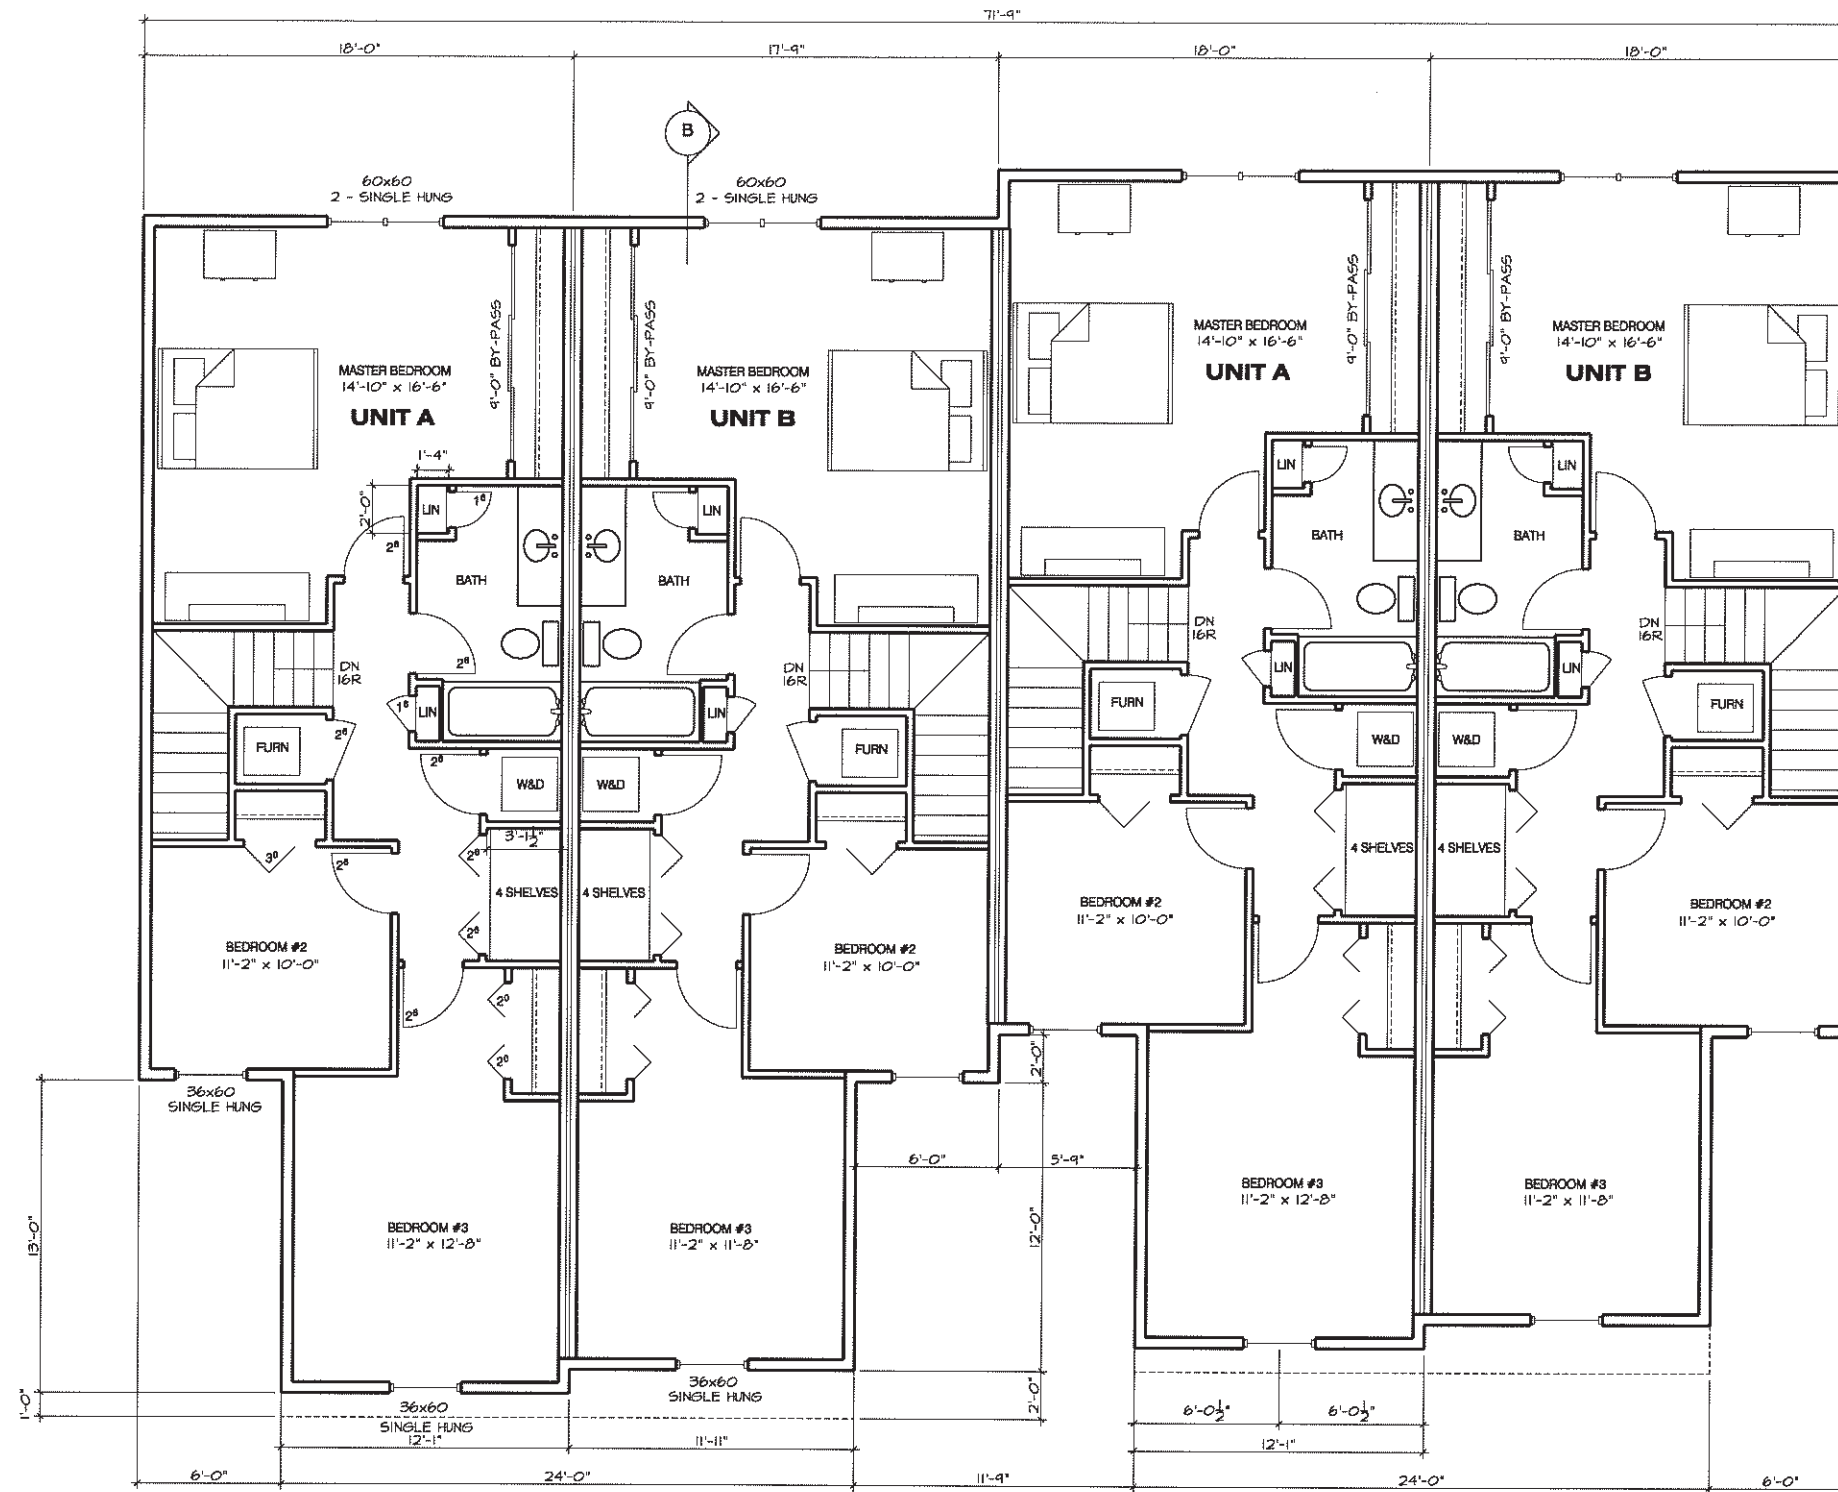

**4 PLEX
2ND FLOOR PLAN**
SCALE: 1/4" = 1'-0"



PROJECT: RED LAKE 4 PLEX

TITLE: 2ND FLOOR PLAN

DWG. NO. 05-68-0-01 SCALE: N.T.S.

DRAWN BY: G. PLETT DATE: SEPT. 29/06

REVISION: SHEET NO. 1.2