


LASSIE ROAD

CAMPBELL ROAD

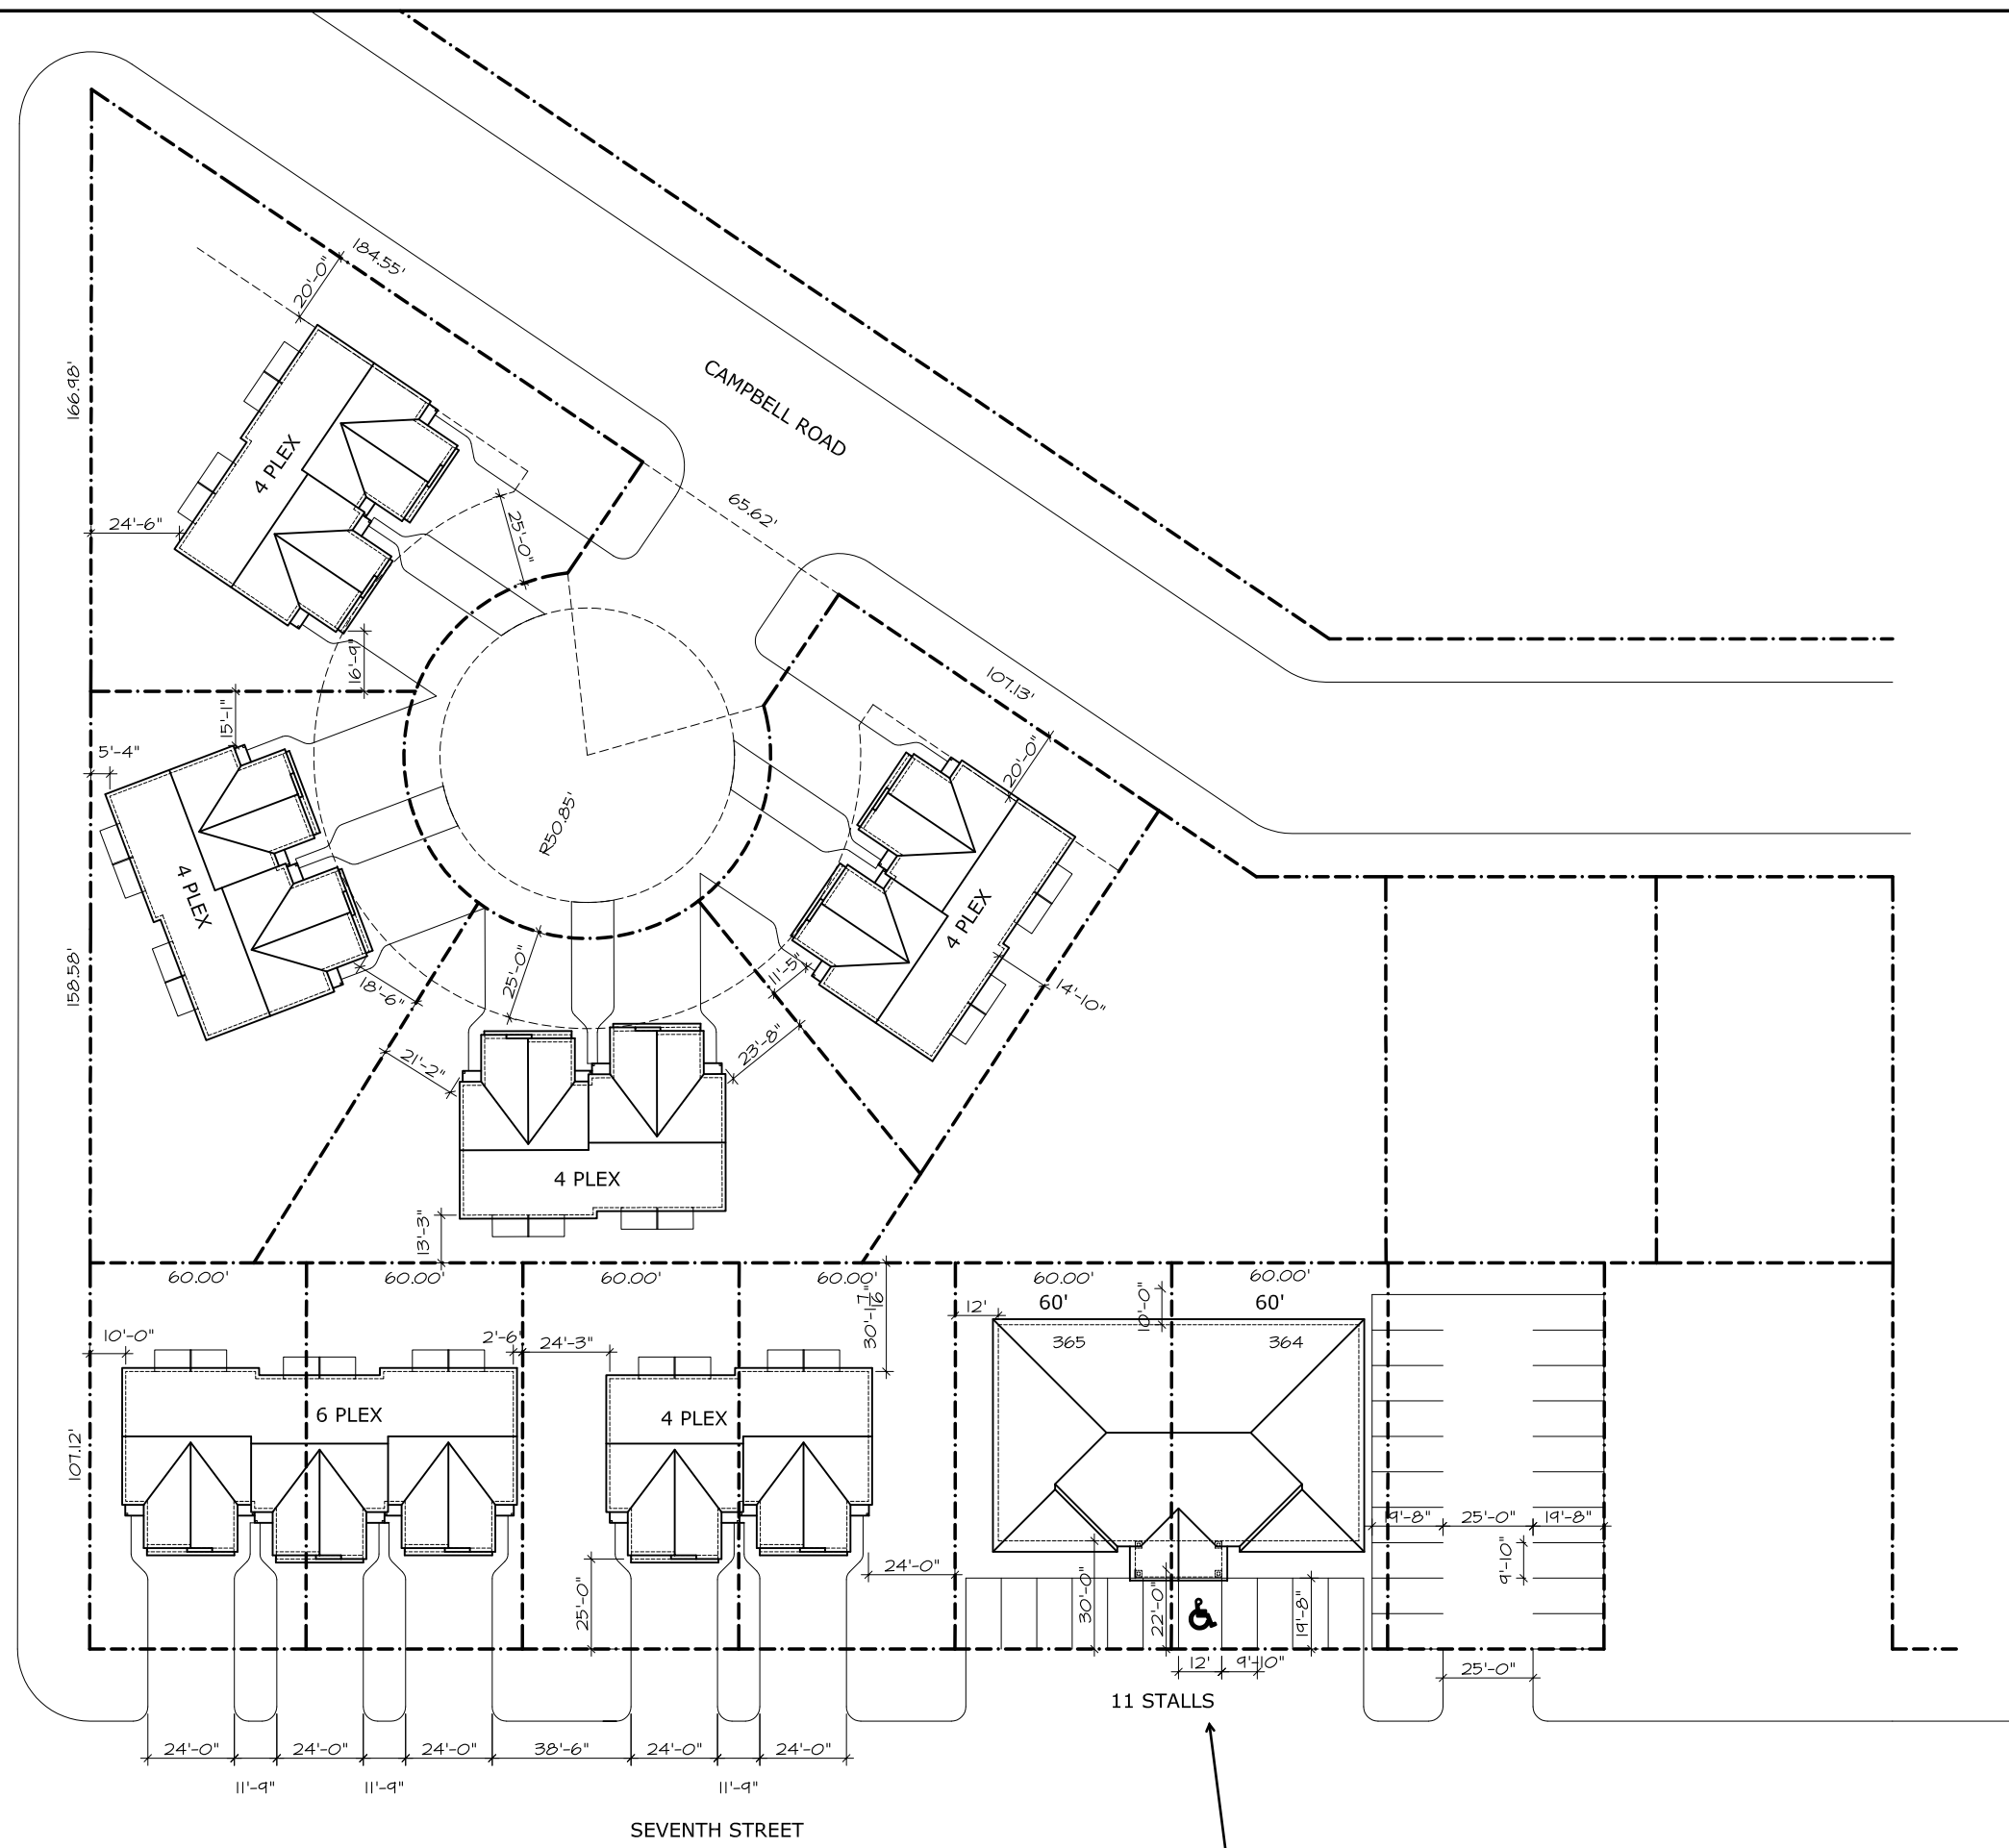

(Proposed Development)

(Future site of restaurant)



PROJECT: RED LAKE DEVELOPMENT MARLIN HERR	
TITLE: SUBDIVIDED SITE PLAN	
DWG. NO: 05-68-1-01	SCALE: AS NOTED
DRAWN BY: G. PLETT	DATE: OCT. 2/06
REVISION:	SHEET NO: 1.1